
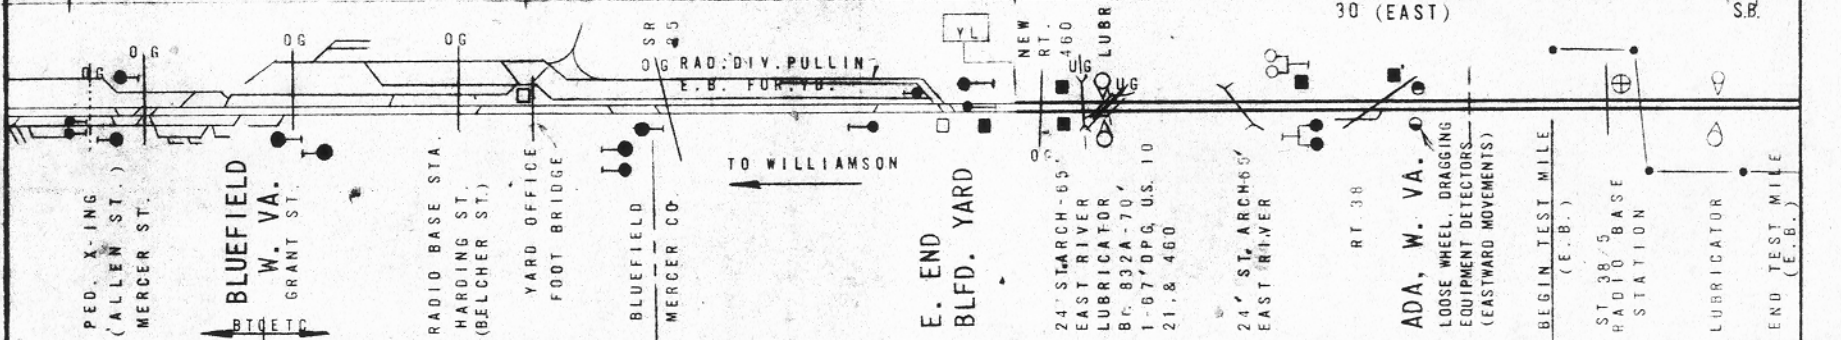


N-364 N-363 N-362 N-361 N-360 N-359 N-358 N-357

A-76 A-51 4998.5 A-58 MP N-36D.05 A-76 CR. ROCK- A-75 A-78

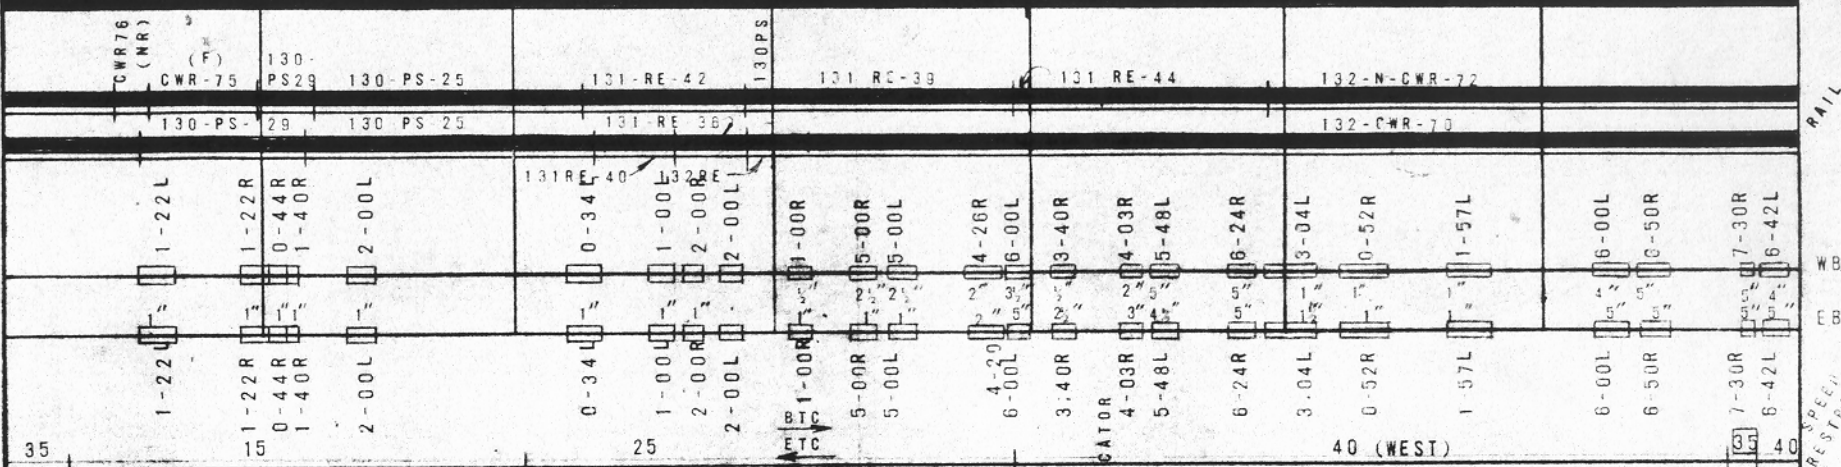

-1.14	-1.22	-1.30	-1.22	-1.00	-1.50	0.80	1.01	0.857	1.14	1.35	1.30	1.65	1.57	1.60	1.60	1.21	0.691	0.756	0.818
PROGRAM																			

BALLAST
RAIL
WB
CB
SPEED RESTRICTION