

N-276 N-275 N-274 N-273 N-272 N-271 N-270 N-269

A-77 A-76 A-77 A-77  
132 RE-57 131 RE-41 132 RE-52 132 RE-53


2-06L 2-03L 3-02R 2-36R 2-30L 2-30R 4-30R 4-46R 4-24R 4-00R 4-03R 5-08L 4-36L 5-36L 3-06L 3-16L 4-08L 3-56L 1-58R 1-34L 6-30R 3-45R 3-02R 4-42R 7-09R 6-30R 1-00L 2-57R 3-01L

50 50 50 50 50 50 50

(35-X-OVERS)

N & W WHITETHORNE DIST. SEE SH. R-16

ROANOKE RIVER  
BR. 170-172  
3-57' DPG  
SALEM BRICK COMPANY  
ST. 603  
MONTGOMERY CO.  
ROANOKE CO.  
BR. 174-26  
2-19 Conc. Slab  
BR. 173-49  
1-26' RC Slab  
SINGER RADIO BASE STATION  
BR. 172-12  
1-12' Cl. Span  
Conc. Bm. Dk.  
BR. 171-29  
Rail Top Culv.  
BR. 170-165  
3-55' DPG  
LUBRICATOR  
ROANOKE RIVER  
BR. 169-186  
2-62'x1-61'  
DPG  
ROANOKE RIVER  
BR. 166-157  
2-54'x1-48'  
DPG  
BR. 167-15  
1-15' I.R.  
ST. 612  
9.6'x4' Rail  
TOP 10.4  
BR. 164  
10'x10' RC Box

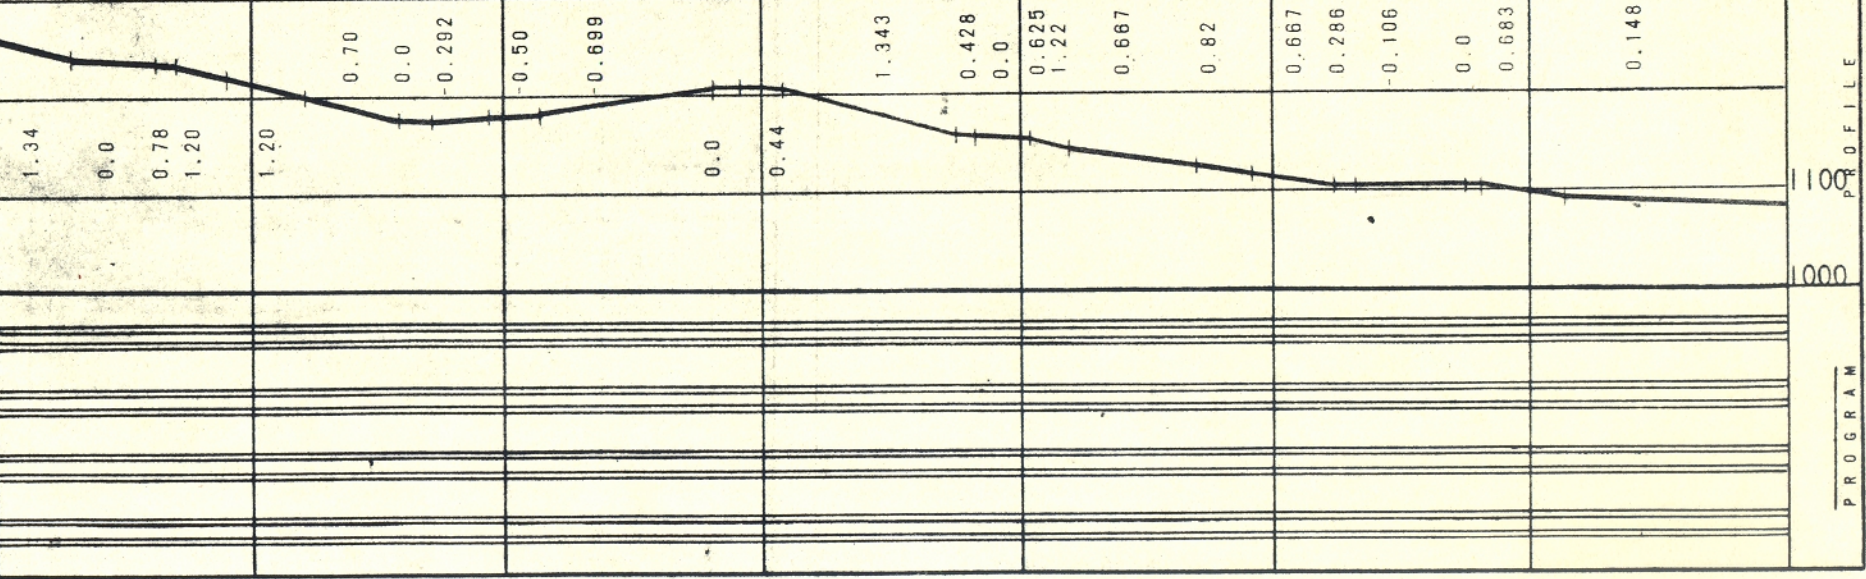

BALLAST  
RAIL  
ALIGN.  
WB  
CB  
SPEED RESTRIK  
PROFILE  
PROGRAM