
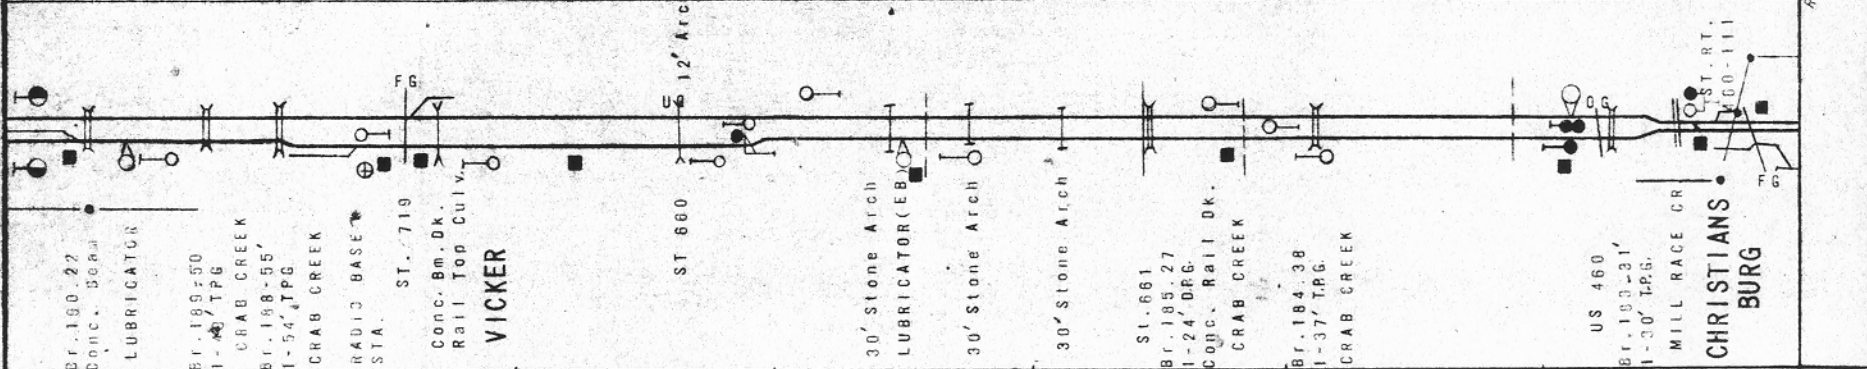


N-297 N-296 N-295 N-294 N-293 N-292 N-291 N-290

CR. ROCK A-78 CR. ROCK A-78

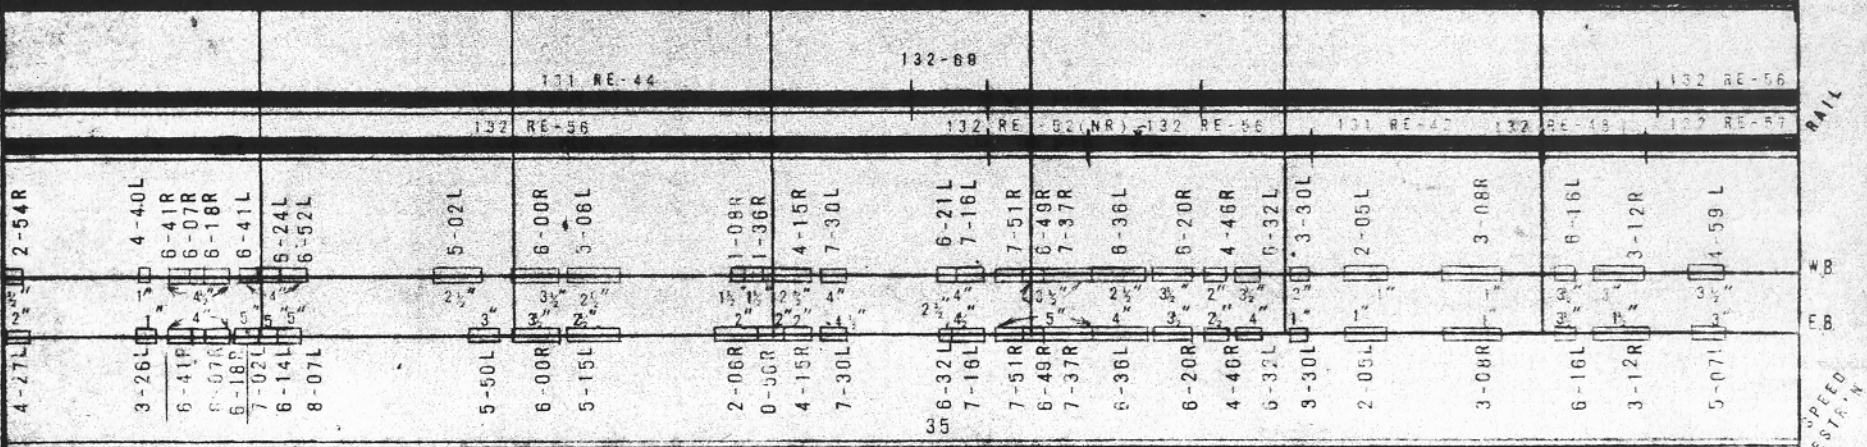

-0.643	-0.867	-0.782	0.00	-0.31	-0.475	-0.69	-0.82	-1.00	-0.85	-1.00	-0.96	-0.706	-1.00	-0.79	-0.79	-1.00	-0.81	-1.00	-0.82	-1.00	-0.60	-0.601	-0.231	-1.00	-0.85	-1.00	-0.85	-0.673	-0.97
BT. 190.22 CONC. 56' GR LUBRICATOR	BT. 189.50 1-30' TPG CRAB CREEK	BT. 188.55 1-54' TPG CRAB CREEK	RADIO BASE STA.	ST. 719 CONC. 8m. DK. Rail Top Culv.	VICKER	ST 660 E 12' Arc	30' Stone Arch LUBRICATOR (EB)	30' Stone Arch	30' Stone Arch	ST. 661 BT. 185.27 1-24' DRG. CONC. RAIL DK. CRAB CREEK	BT. 184.38 1-37' TPG CRAB CREEK	US 460 BT. 183.31 1-30' TPG. MILL RACE CR	CHRISTIANS BURG	ST. RT. 160-111															

BALLAST
RAIL
WB
EB
SPEED
RESTRICTION
PROFILE
PROGRAM
PASSING
SIDING