

V-330 V-329 V-328 N-344

A-64


132-RE-59




35

BALLAST
RAIL
ALIGN.
SPEED
RESTRICTION

KELLYSVILLE

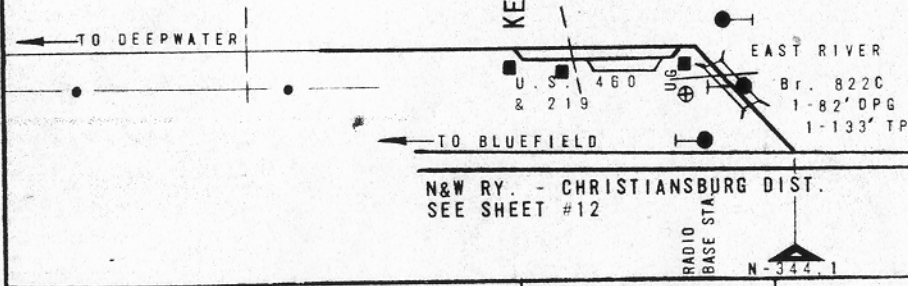

NOTE: MP.V-316.2 TO MP.V-327.3
RETIRED 1971

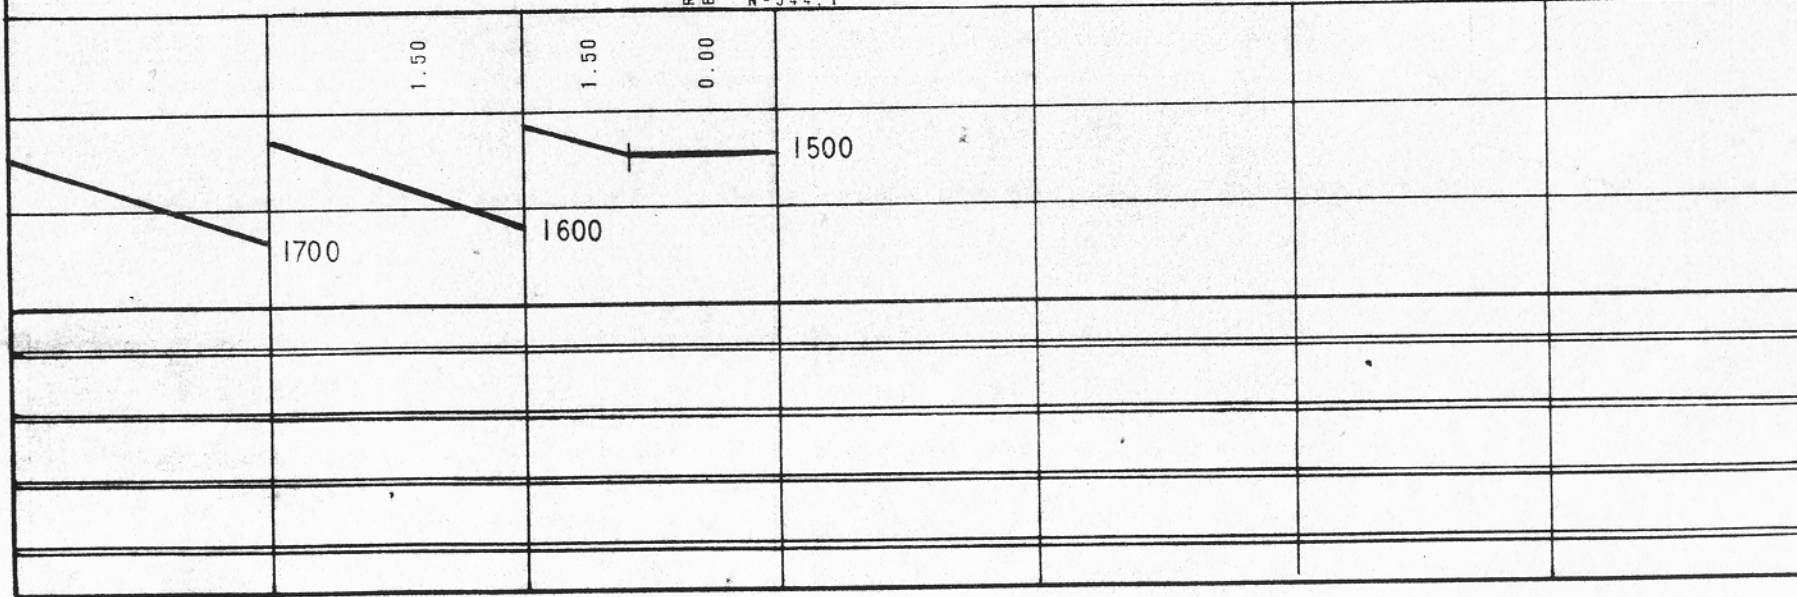

PROFILE
PROGRAM