
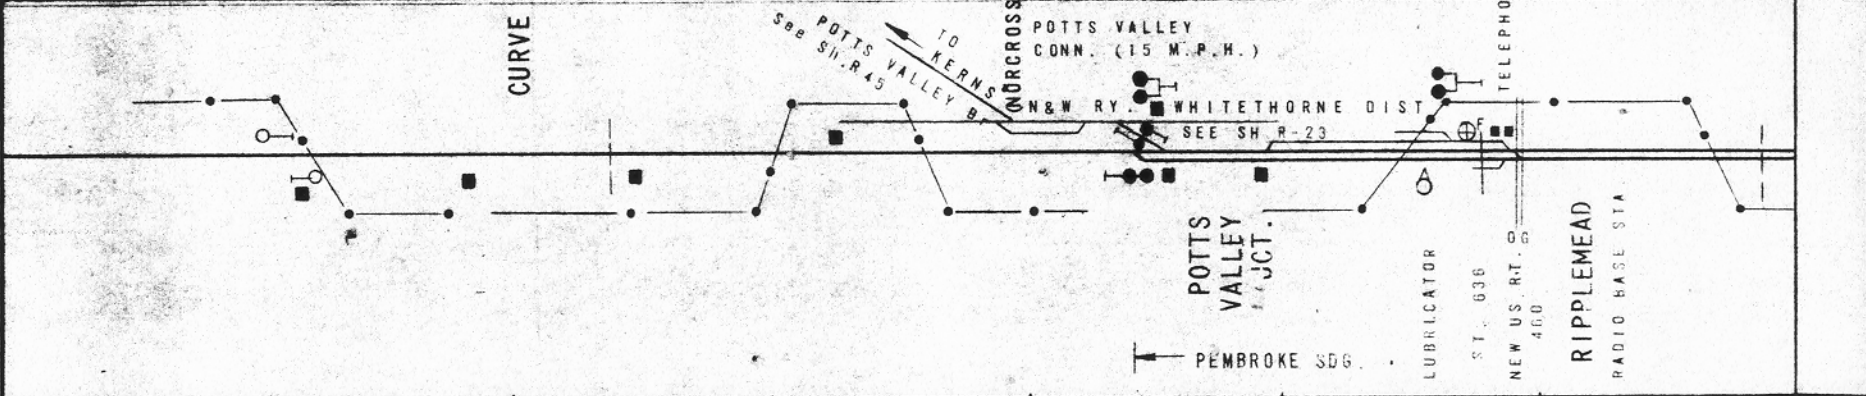


N-329 N-328 N-327 N-326 N-325 N-324 N-323 N-322

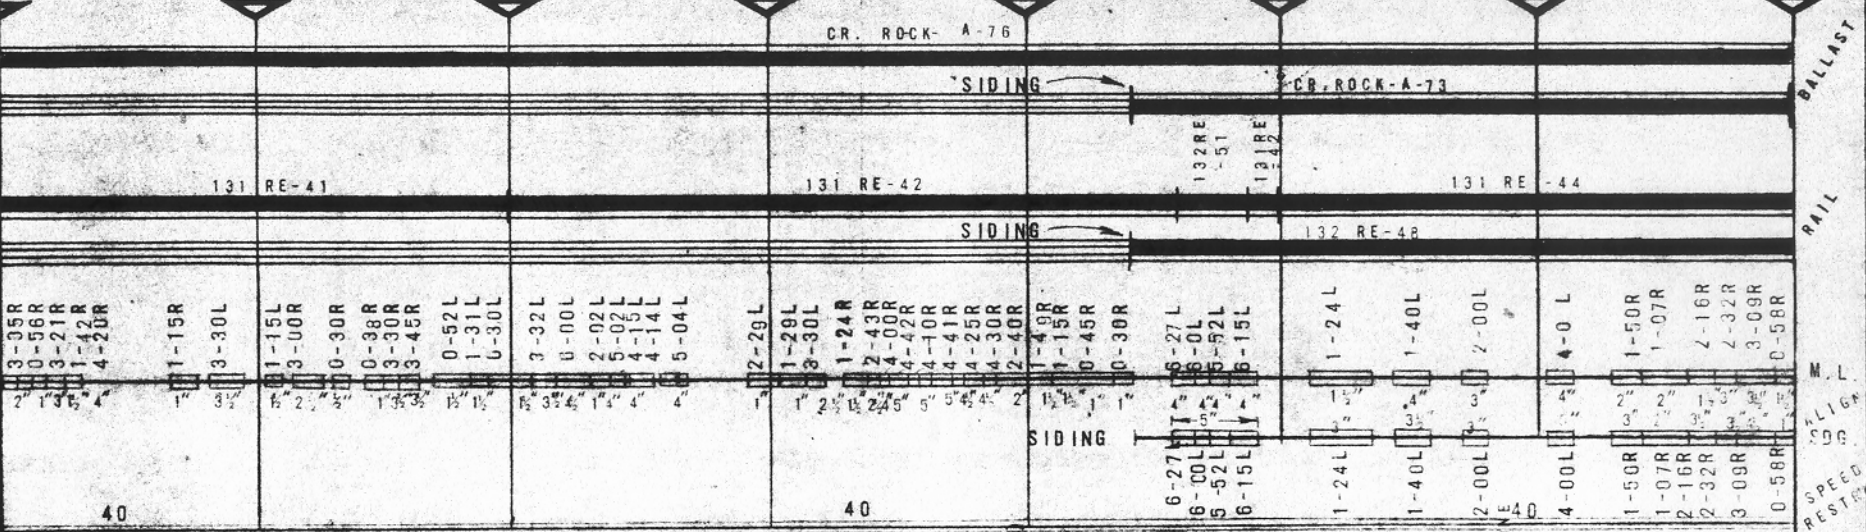

-0.321	0.0	0.032	0.0	-0.25	-0.091	-0.15	0.0	0.10	-0.033	-0.243	-0.104	0.019	-0.259	0.024	0.131	0.033	0.0
<p>R.G.O. 321 BLUEFIELD to WALTON</p>													<p>H.W. EL. 1612.12 (8-14-40)</p>				
<p>PROGRAM</p>																	

BALLAST
RAIL
M.L.
SPEED RESTRICTED

PROFILE
1600
1500